




- AREA N 1
- AREA N 2
- AREA N 3
- AREA N 4
- AREA N 5

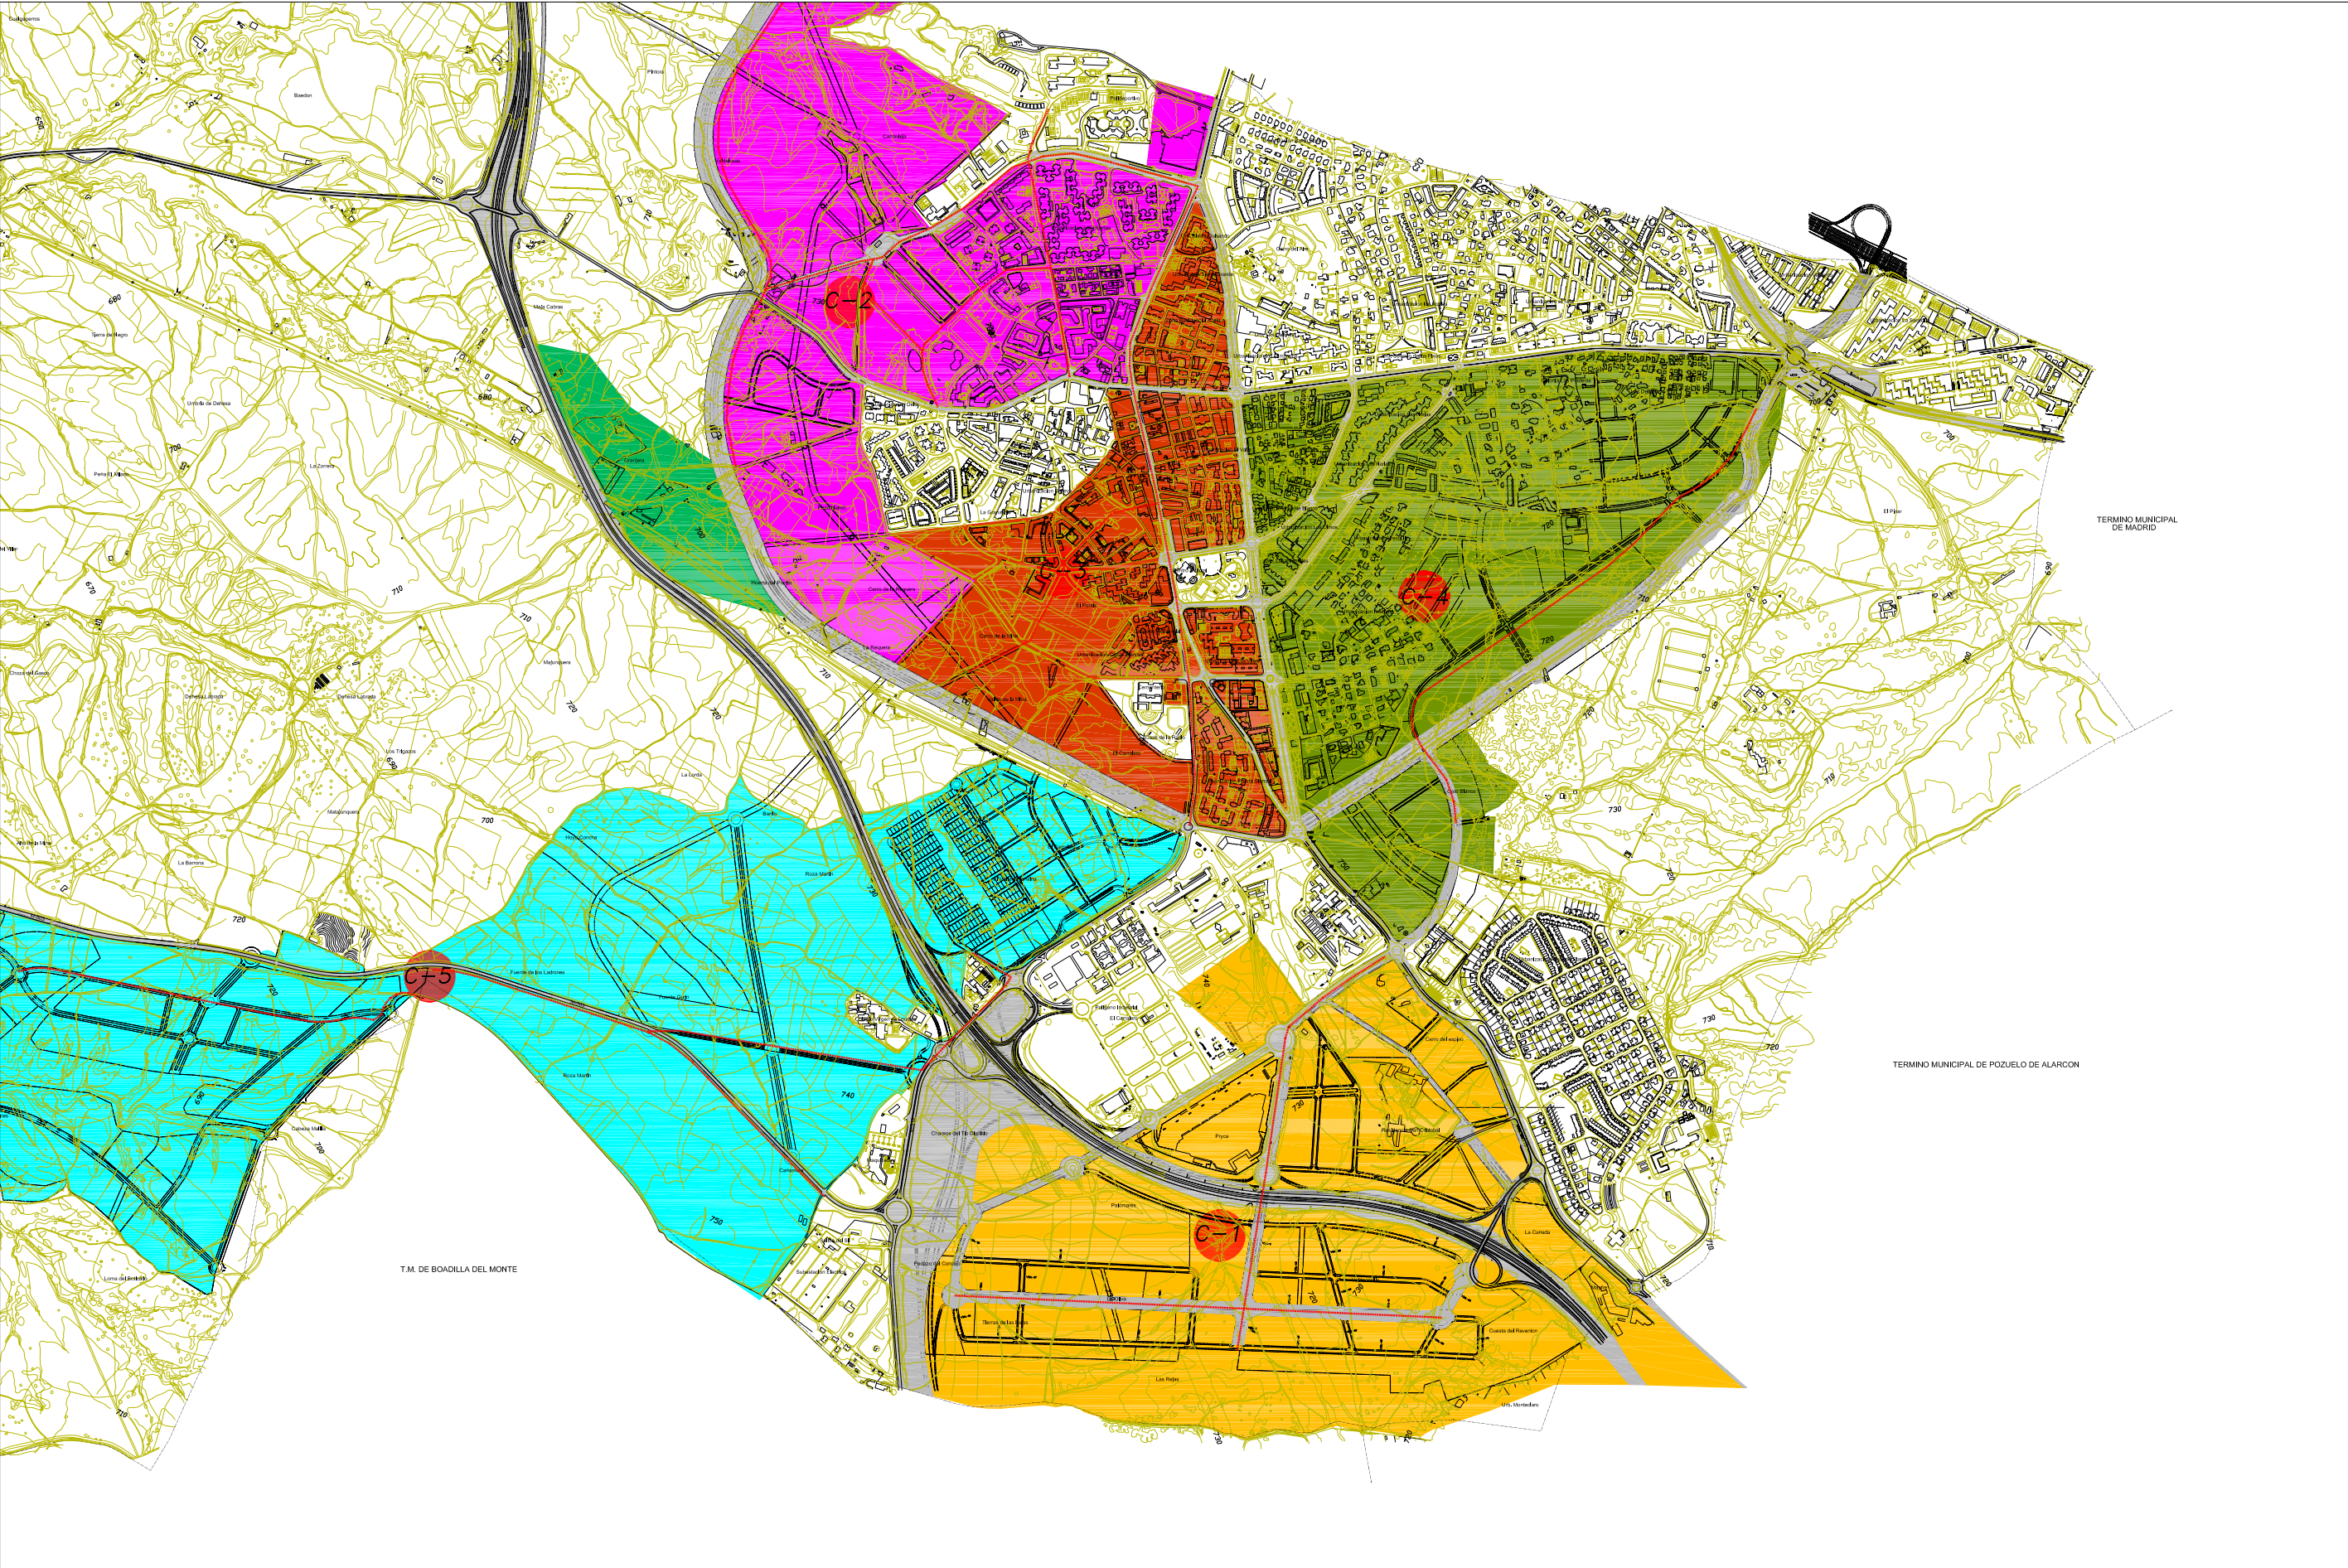

CENTRAL DE RECOGIDA
RED GENERAL

AJADAHONDA
REVISION P.G.O.U.

2.3.3 PLANOS DE ESTRUCTURA

SISTEMA GENERAL
DE RECOGIDA NEUMATICA DE BASURAS

APROBACION PROVISIONAL Hoja: 3 de 3 Escala - 1/10.000(A1) Mayo - 1.997

0 mts. 200 400 600 800 1000 1200 1400 1600